



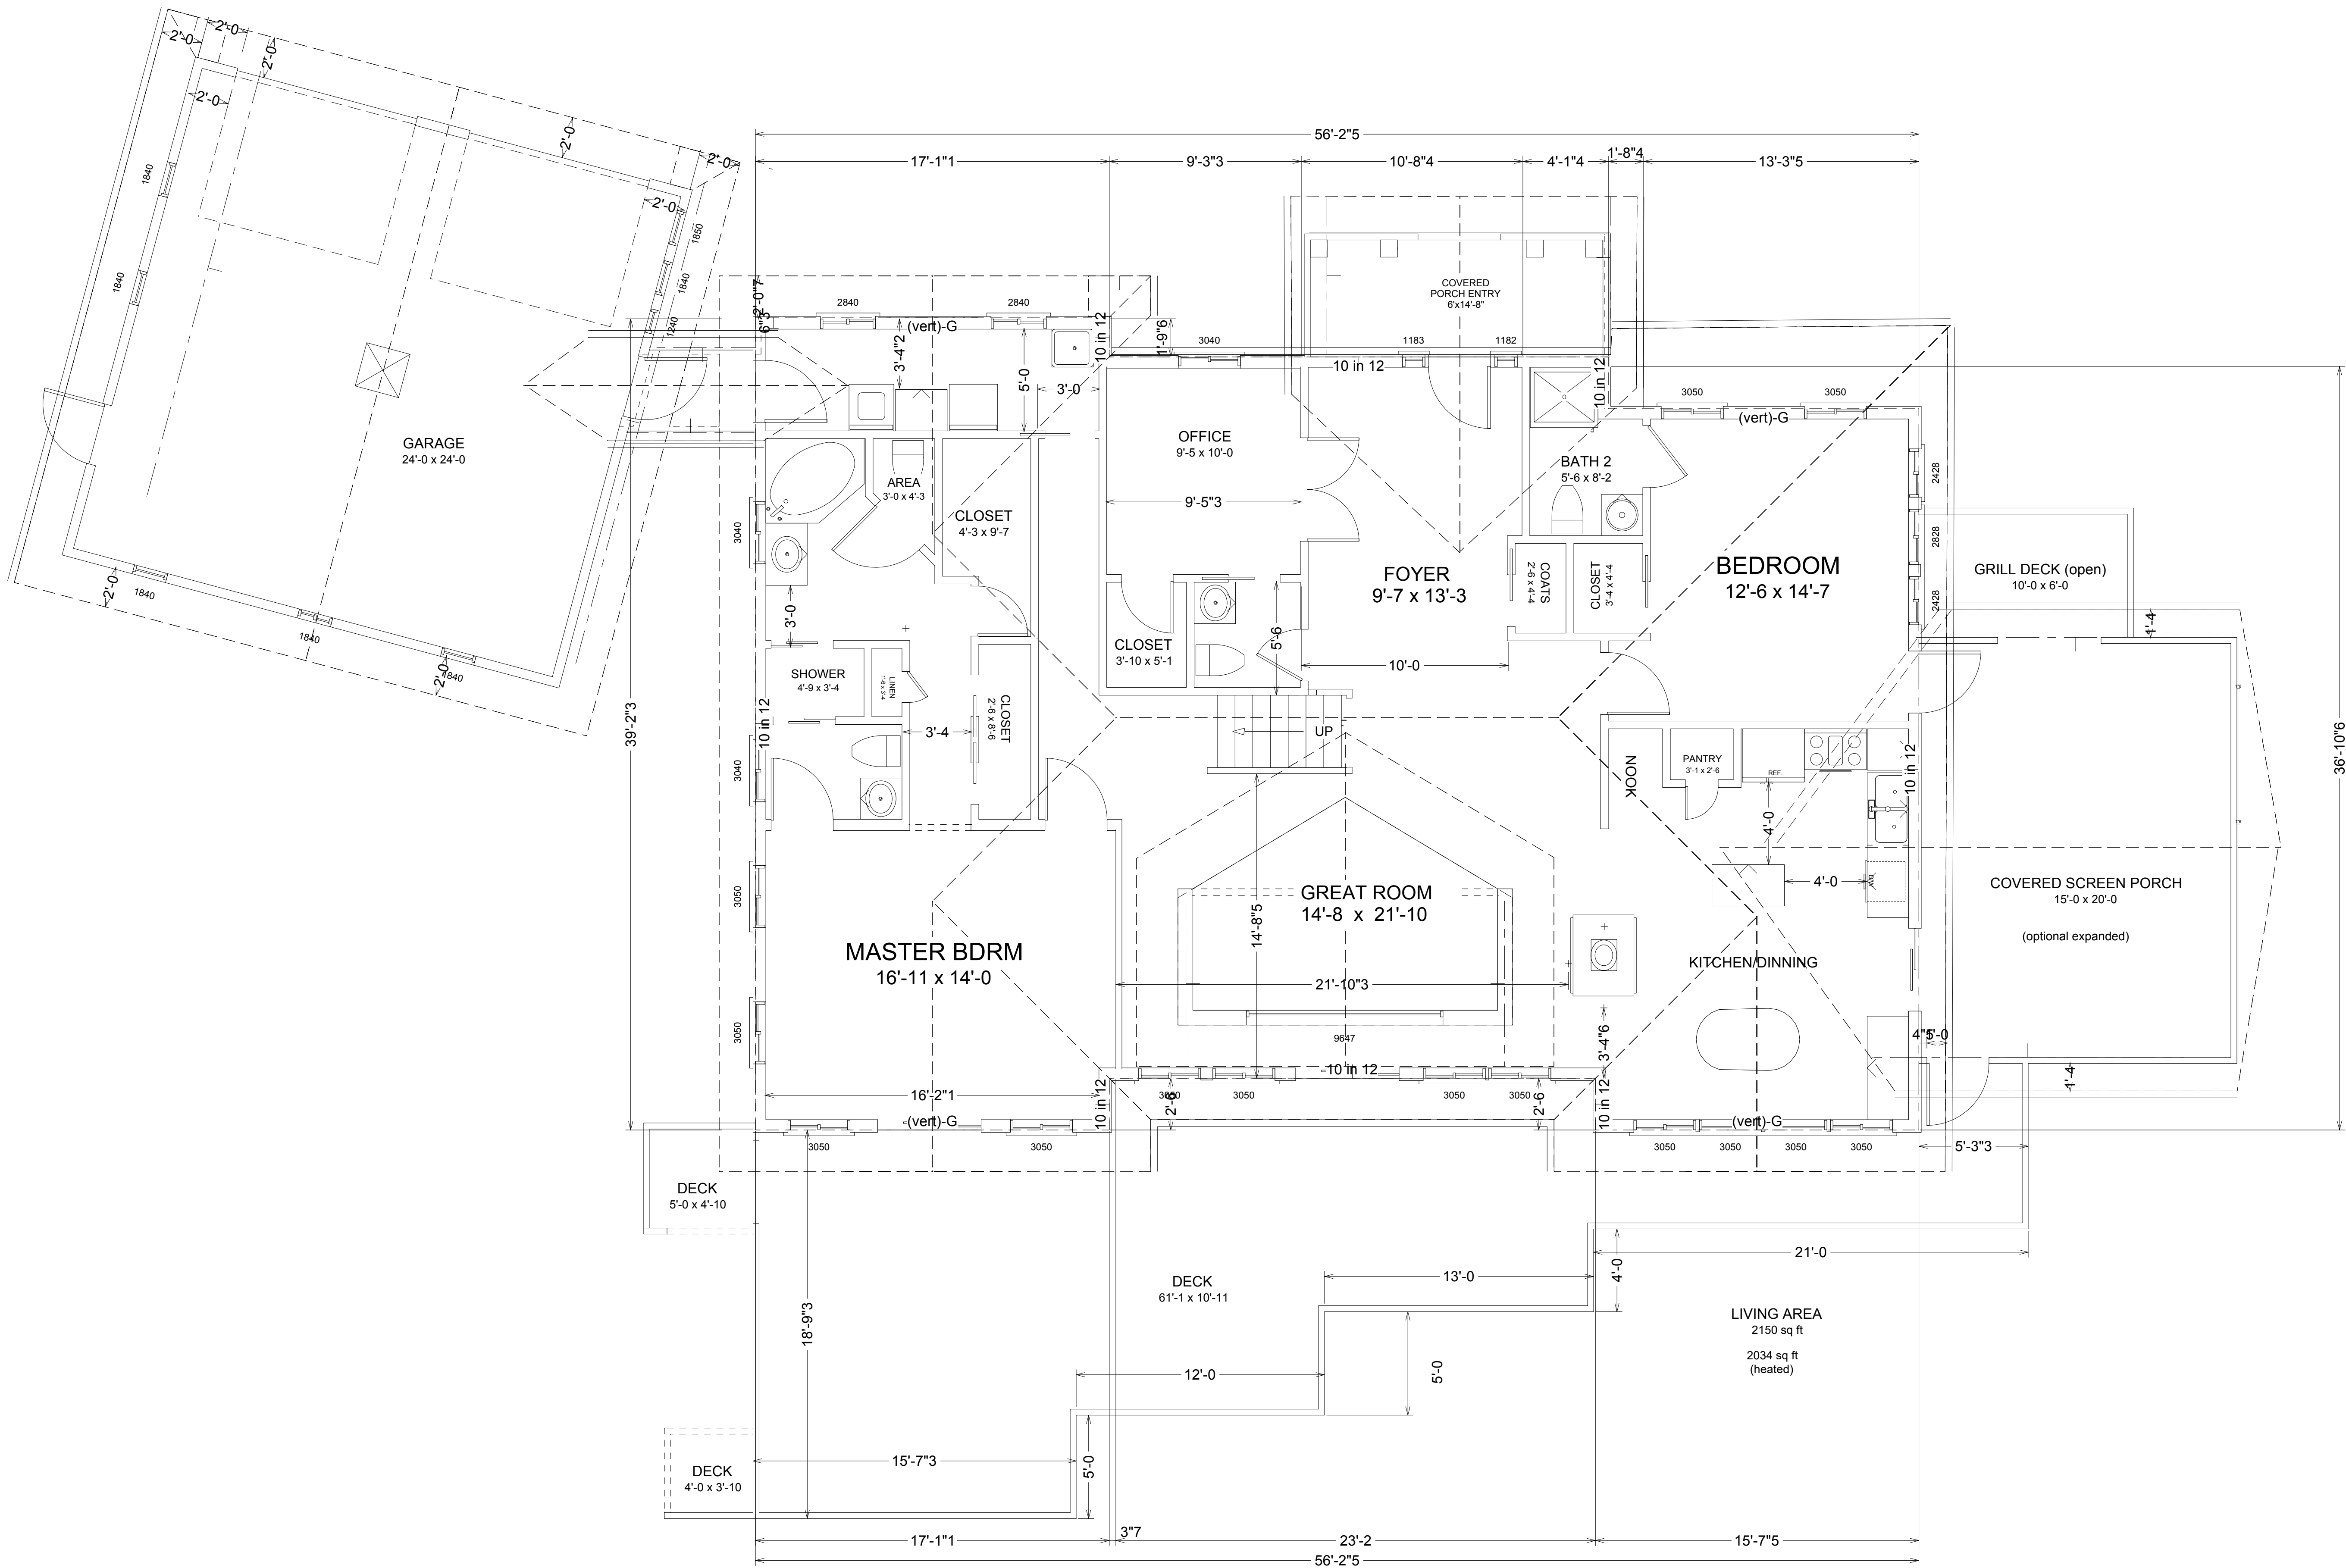

SEE NATIONAL EVALUATION SERVICE REPORT FOR ALLOWABLE VALUES AND/OR CONDITIONS OF USE CONCERNING MATERIAL PRESENT IN THIS DOCUMENT. IT IS SUBJECT TO RE-EXAMINATION, REVISIONS AND POSSIBLE CLOSING.		THIS DRAWING IS CONSIDERED PROPRIETARY	
HOME OWNER		DRAWING NUMBER	
Marvin William and Gabrielle		102254-45	
DISTRIBUTOR		MODEL	
Lindal Cedar Homes		MAIN FLOOR PLAN	
SERIES			
Classic			
PLOT SPECS			
SLV SC			
DRAWN BY:			
JB			
ORIGINAL SHEET SIZE			
24 x 36			
ORDER NUMBER		1	

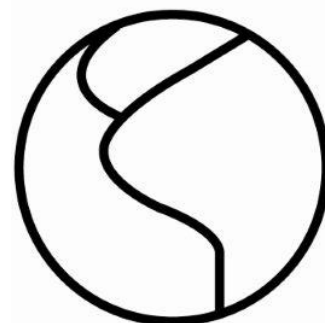

Blue Ridge


CUSTOM HOMES

(864) 877.1685

-





DATE		5.2019		
BY	REVISIONS		CUSTOMER(S) APPROVED	
	FINAL CONSTRUCTION BLUE PRINTS SUPPLIED BY LCH			
	Pre-Lin Submittal for Quote Only NOT FOR CONSTRUCTION			
BRCH			X	
			X	

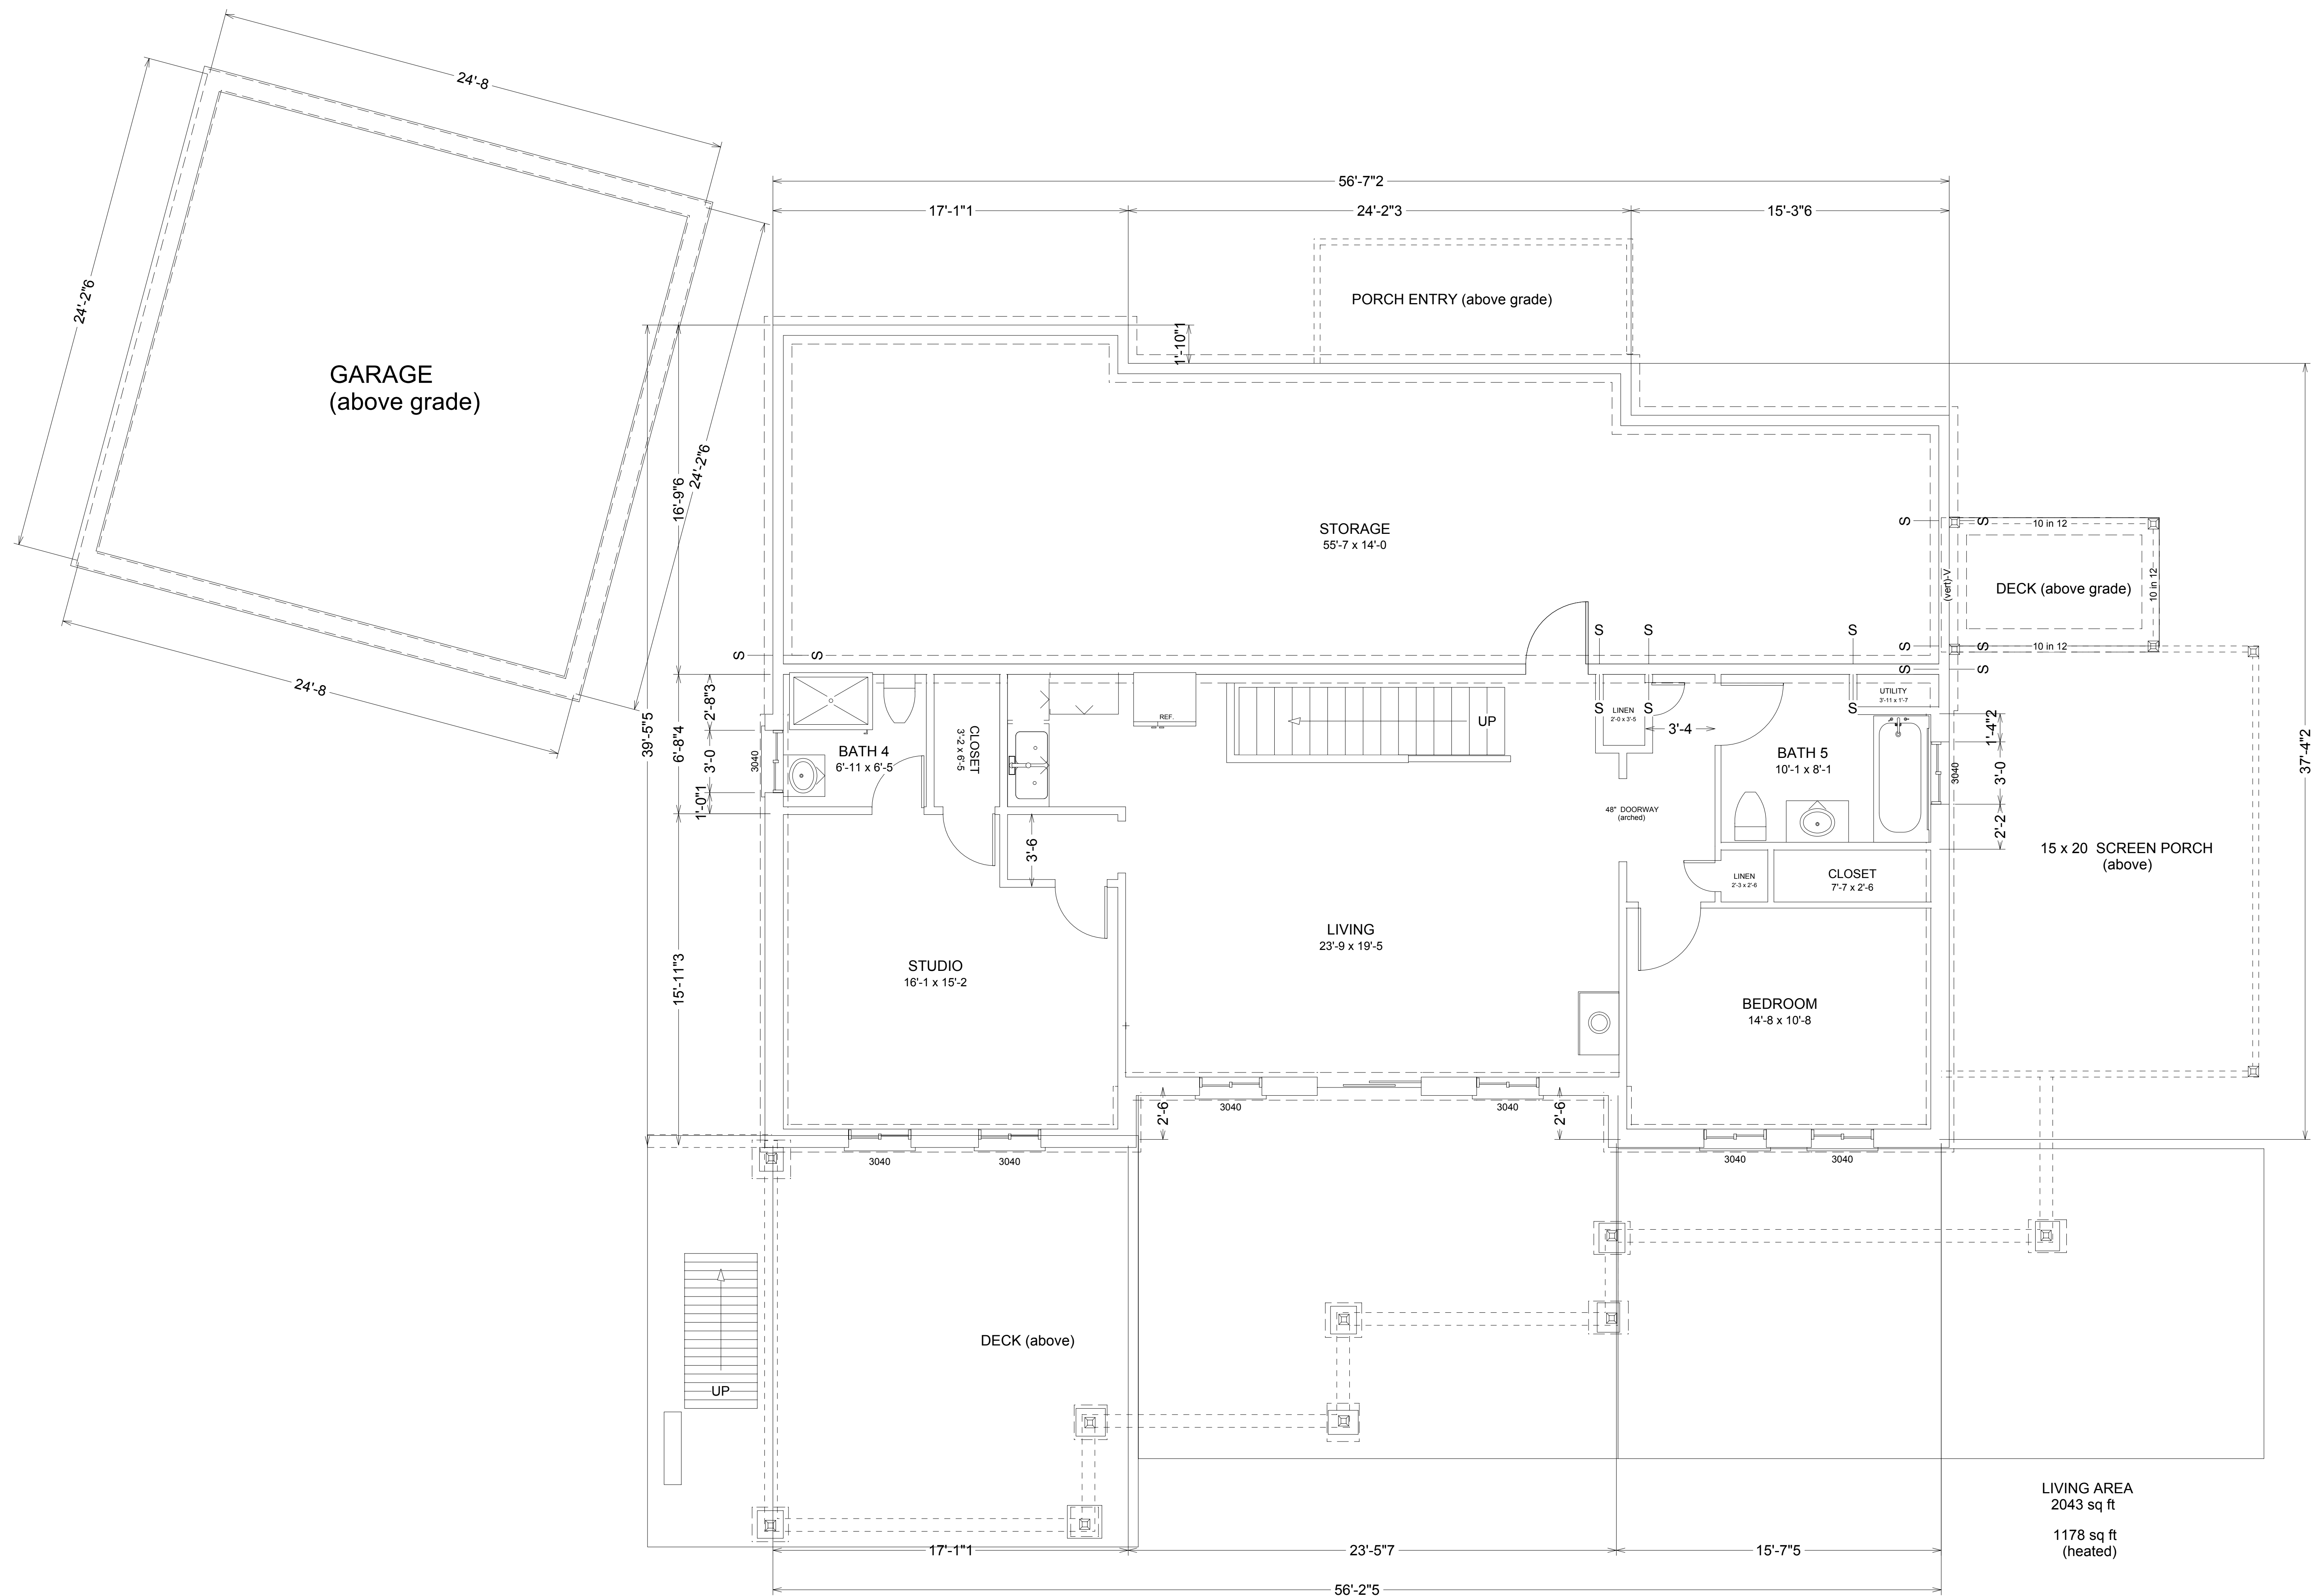


BY		REVISIONS		DATE	ORDER NUMBER	
		FINAL CONSTRUCTION BLUE PRINTS SUPPLIED BY LCH		5.2019	2	
BRCH		Pre-Lim Submittal for Quote Only NOT FOR CONSTRUCTION			HOME OWNER Marvin William and Gabrielle	
		CUSTOMER(S) APPROVED			DISTRIBUTOR Lindal Cedar Homes	
		X			SERIES Classic	
		X			MODEL LOWER LEVEL ADDITION	


SEE NATIONAL EVALUATION SERVICE REPORT FOR ALLOWABLE VALUES AND/OR CONDITIONS OF USE PRESENTED IN THIS DOCUMENT. IT IS SUBJECT TO CHANGE WITHOUT REVISIONS AND POSSIBLE CLOSING.		THIS DRAWING IS CONSIDERED PROPRIETARY	
--	--	--	--

 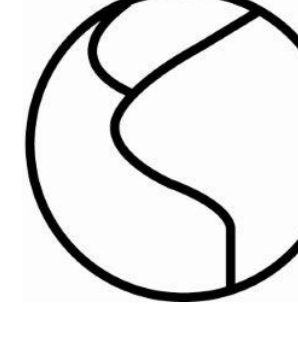
Blue Ridge CUSTOM HOMES		 3D Building Plans Illustration	
		(864) 877.1685 -	

ORIGINAL SHEET SIZE 24 x 36		DRAWING NUMBER 102254-45	
DRAWN BY: JB			

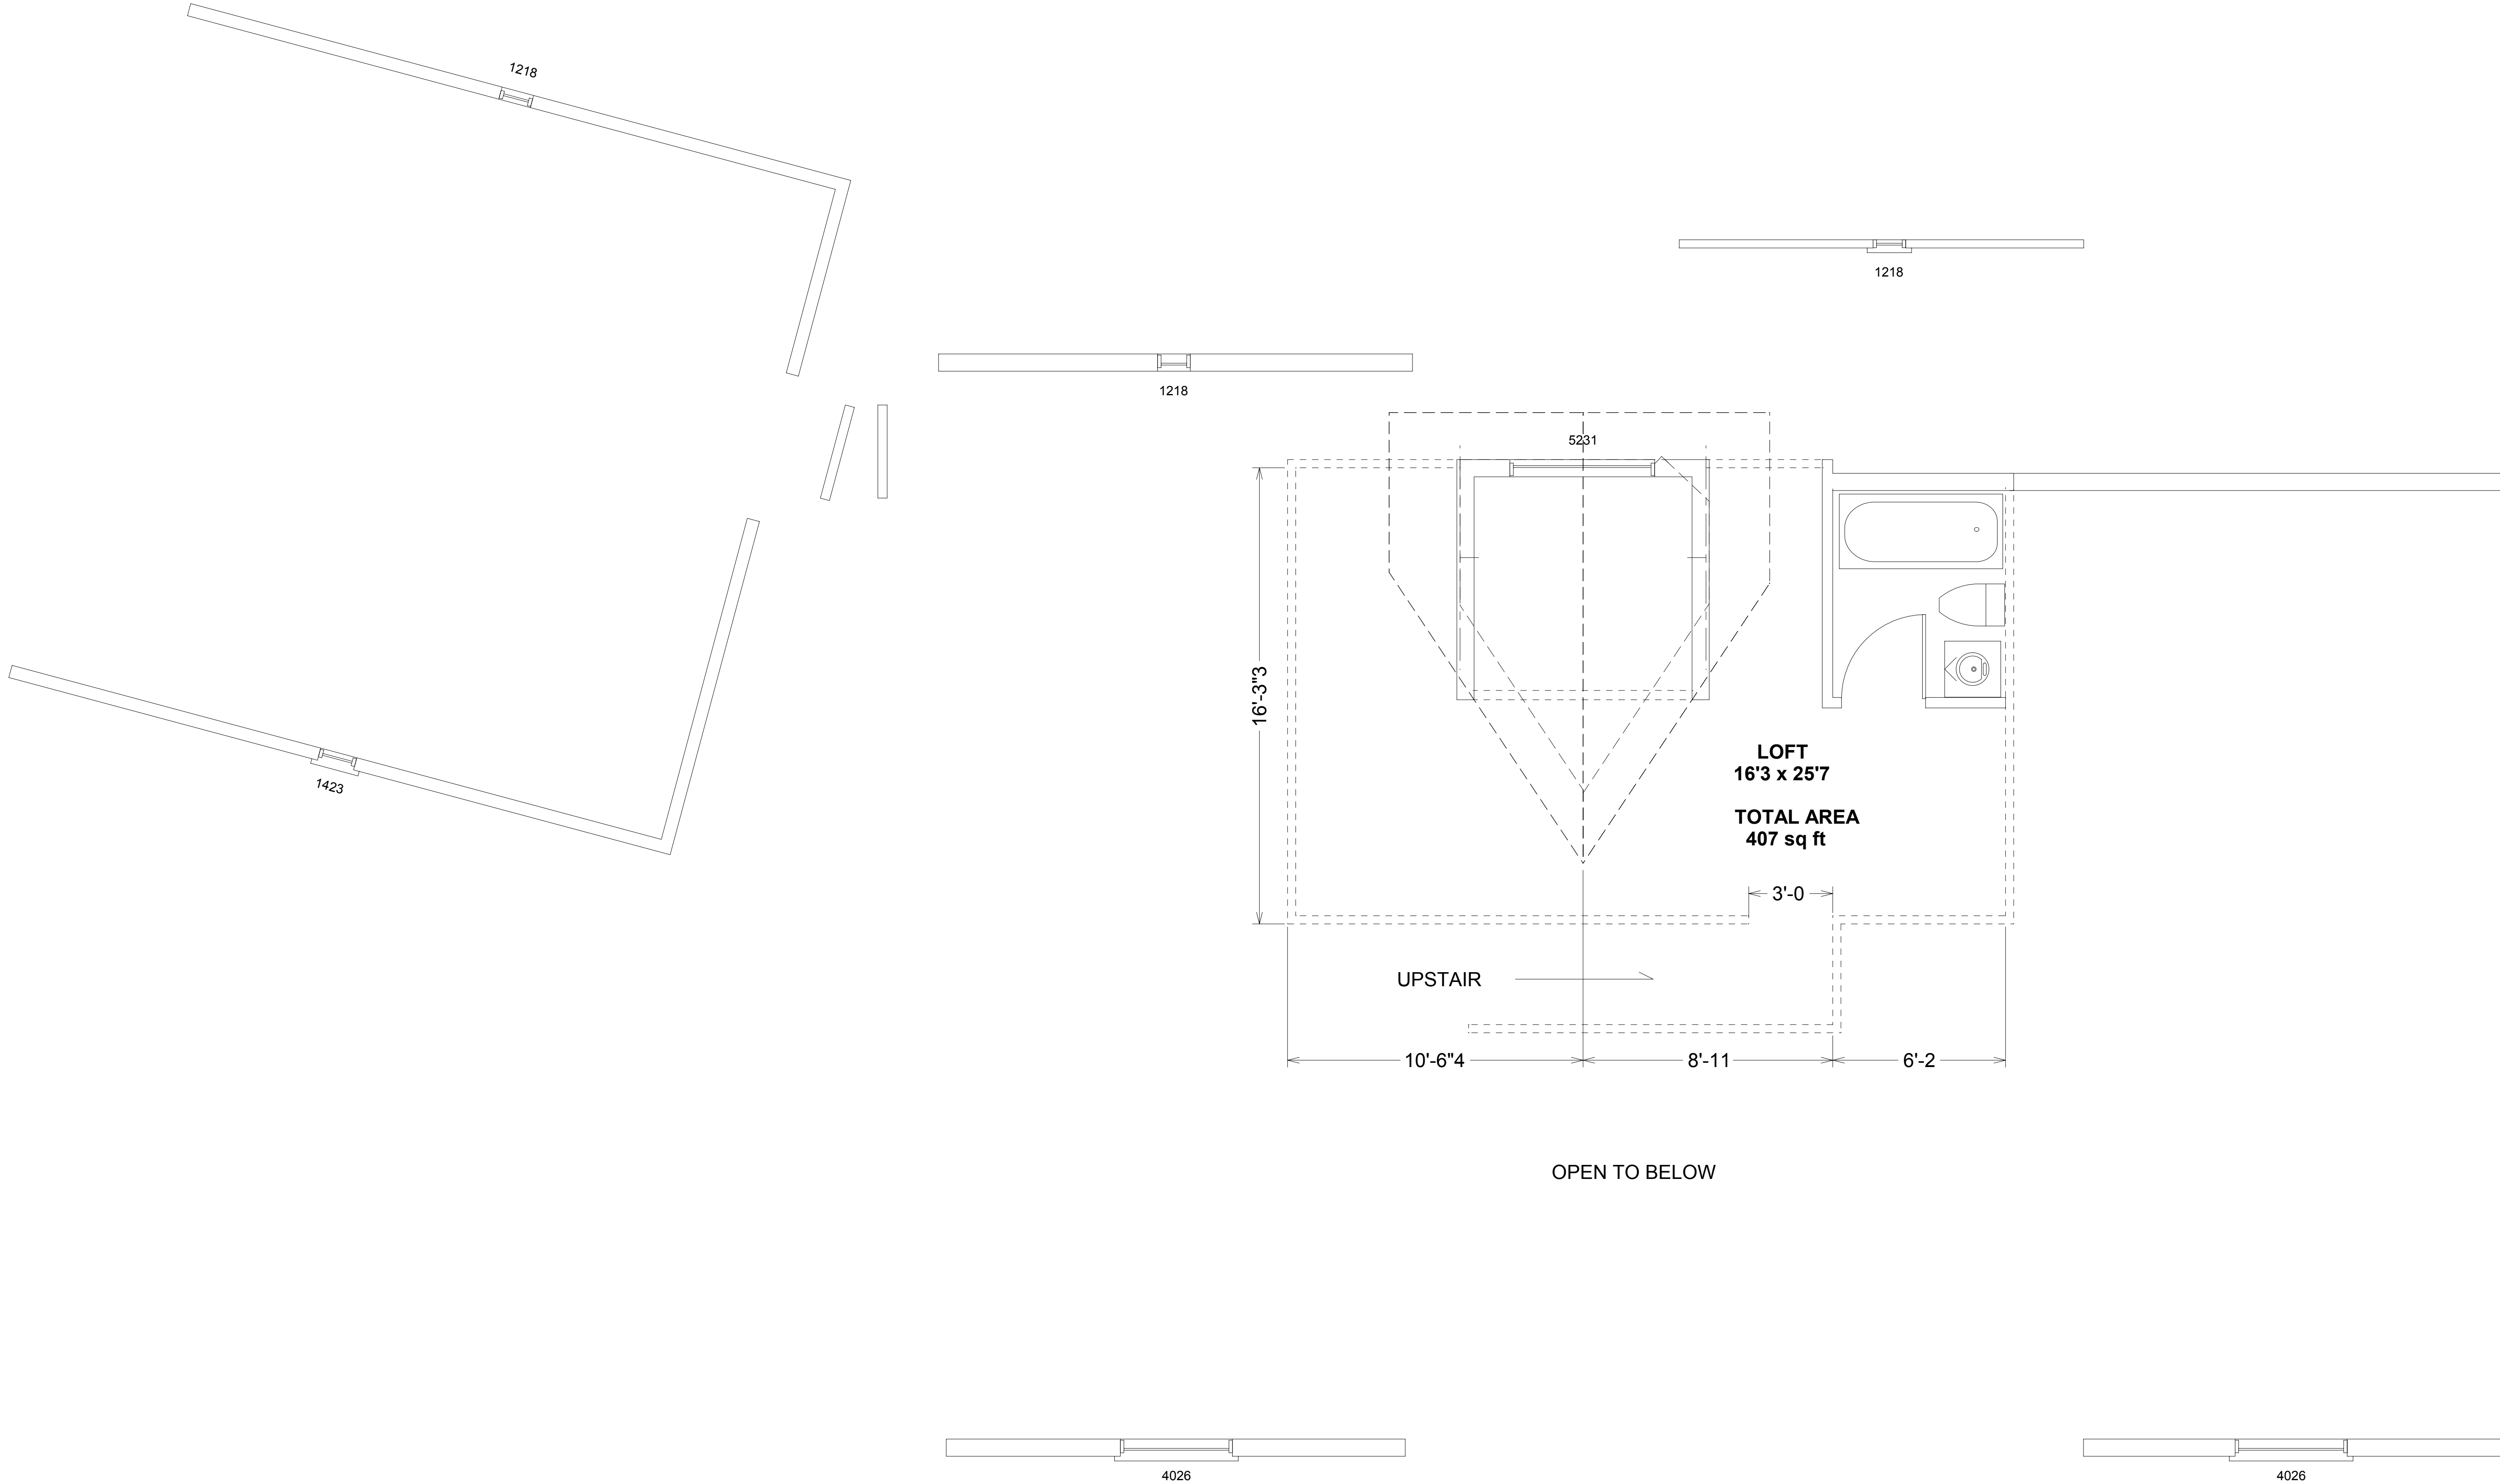

REVISIONS		DATE		ORDER NUMBER	
BY	FINAL CONSTRUCTION BLUE PRINTS SUPPLIED BY LCH	5.2019		ORIGINAL SHEET SIZE	HOME OWNER
	Pre-Lim Submittal for Quote Only NOT FOR CONSTRUCTION	CUSTOMER(S) APPROVED		24 x 36	Marvin William and Gabrielle
				DRWAN BY:	DISTRIBUTOR
				JB	Lindal Cedar Homes
BRCH		CUSTOMER(S) APPROVED		PLOT SPECS	SERIES
				SLV SC	CLASSIC
				DRAWING NUMBER	MODEL
				102254-45	LOFT
				3	

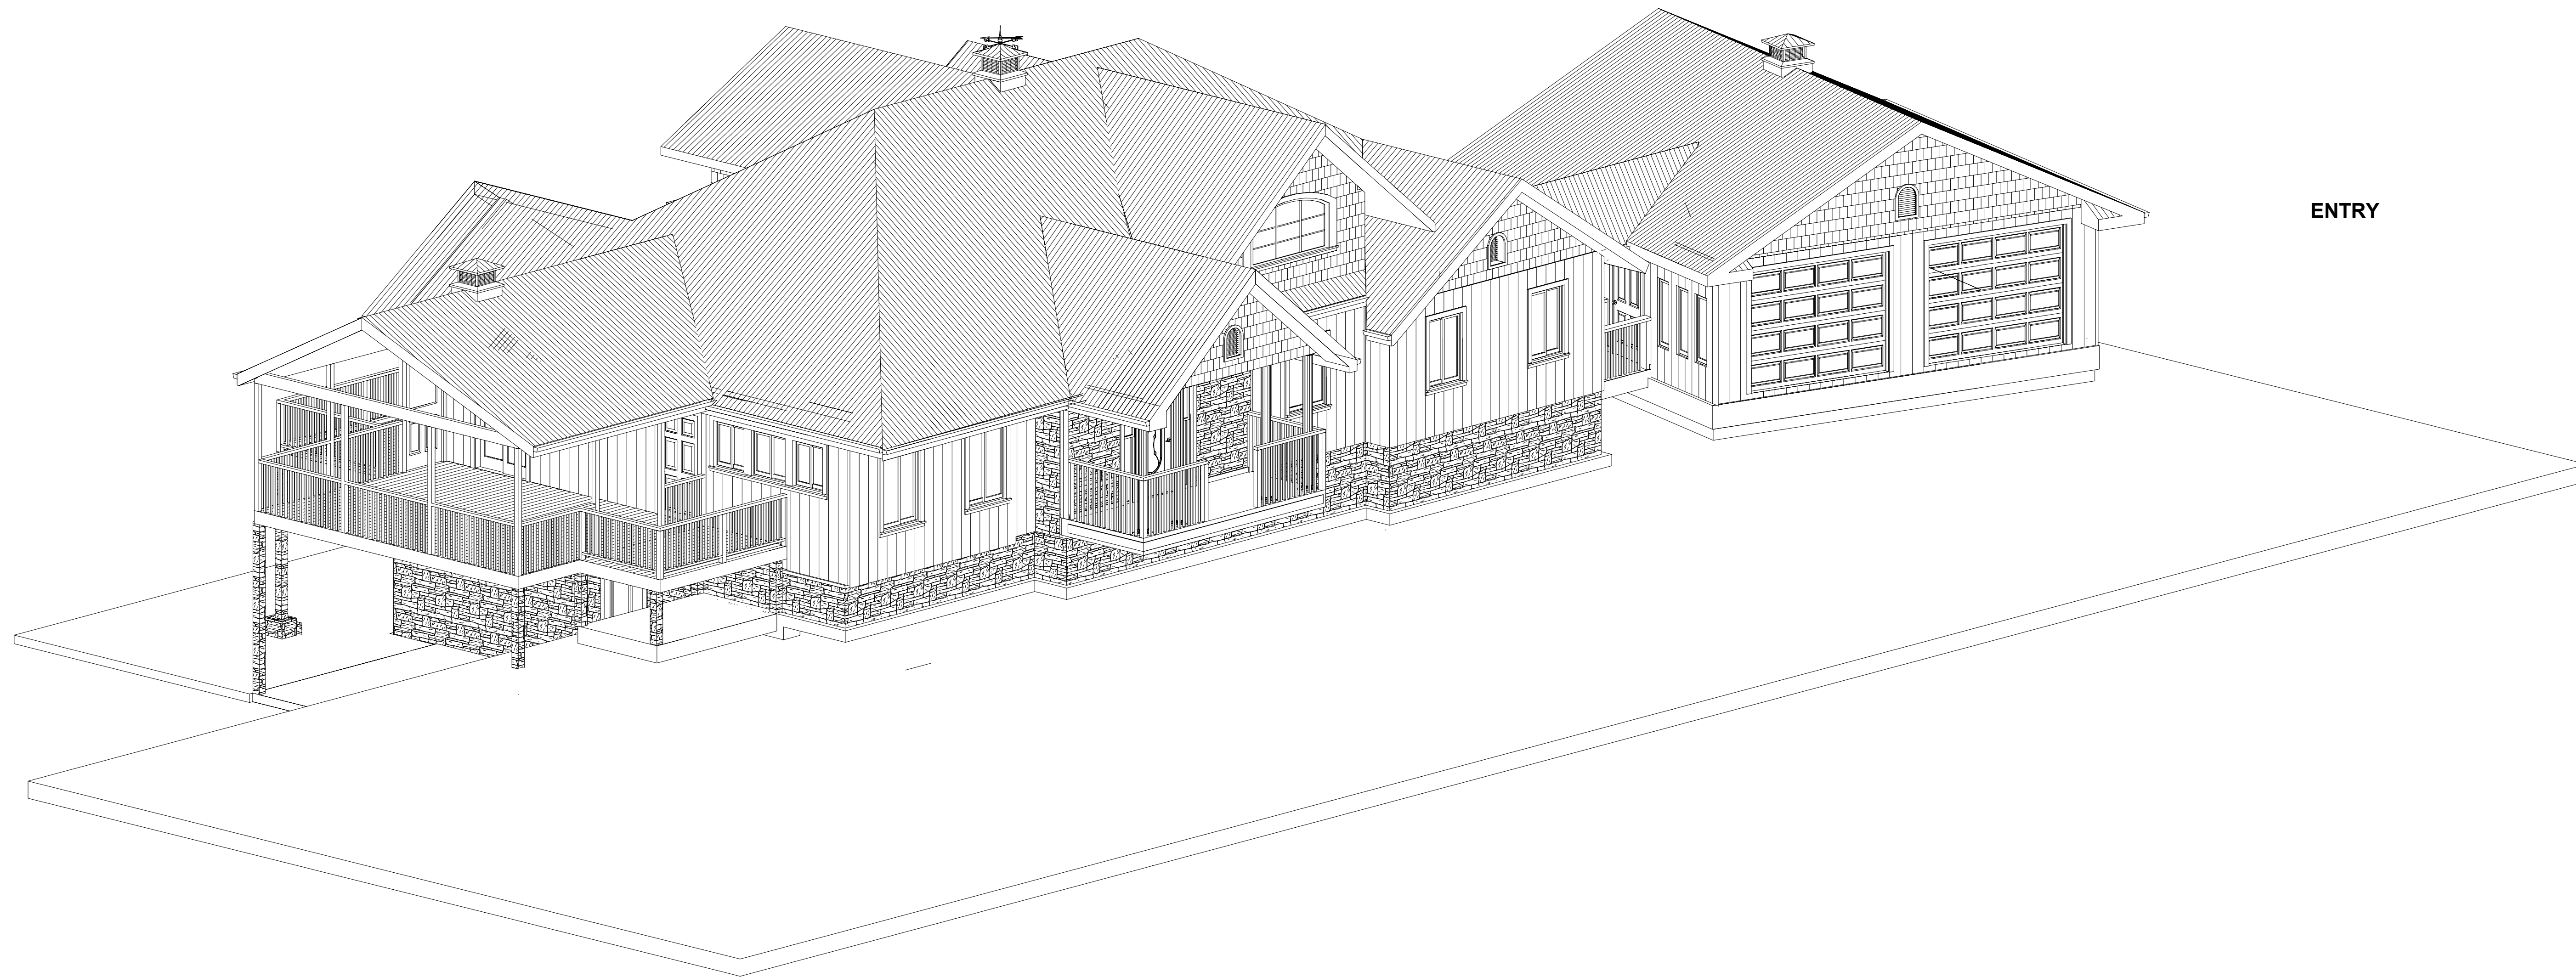

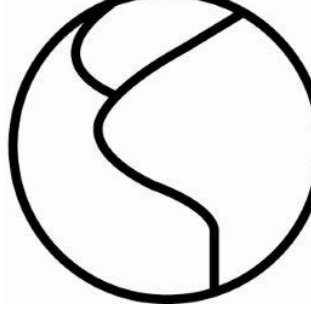 Blue Ridge CUSTOM HOMES  3D Building Plans Design • Drafting • Rendering (864) 877.1685 -		SEE NATIONAL EVALUATION SERVICE REPORT FOR DETAILS AND/OR CONDITIONS OF USE CONCERNING MATERIAL PRESENTED IN THIS DOCUMENT. IT IS SUBJECT TO RE-EXAMINATION REVISIONS AND POSSIBLE CLOSING. THIS DRAWING IS CONSIDERED PROPRIETARY		ORDER NUMBER 4	
DATE 5.2019		ORIGINAL SHEET SIZE 24 x 36		HOME OWNER Marvin William and Gabrielle	
REVISIONS FINAL CONSTRUCTION BLUE PRINTS SUPPLIED BY LCH		DRAWN BY: JB		DISTRIBUTOR Lindal Cedar Homes	
Pre-Lim Submittal for Quote Only NOT FOR CONSTRUCTION		PLOT SPECS SLV SC		SERIES Classic	
CUSTOMER(S) APPROVED X		DRAWING NUMBER 102254-45		MODEL ISOMETRIC OVERVIEW	
BY BRCH		X		X	

ENTRY



FRONT

ORDER
NUMBER

9

Marvin William and Gabrielle

DISTRIBUTOR

Lindal Cedar Homes

Classic

MODEL

ENTRY/ FRONT ELEVATIONS

24 x 36

DRWAN BY:

PLOT SPECS

SLV SC

DRAWING NUMBER
102254-45

ALLOWABLE VALUES AND/OR CONDITIONS OF USE CONCERNING MATERIAL PRESENTED IN THIS DOCUMENT. IT IS SUBJECT TO RE-EXAMINATION REVISIONS AND POSSIBLE CLOSING.

THIS DRAWING IS
CONSIDERED
PROPRIETARY



3D Building Plans
Design • Plan • Manage

(864) 877.1685

DATE

.2019

FINAL CONSTRUCTION BLUE PRINTS SUPPLIED BY LCH

NOT FOR CONSTRUCTION

BY

RCH


LEFTSIDE



RIGHTSIDE



REVISIONS		DATE	ORDER NUMBER	
BY	FINAL CONSTRUCTION BLUE PRINTS SUPPLD BY LCH	5.2019	ORIGINAL SHEET SIZE	HOME OWNER
BRCH	Pre-Lim Submittal for Quote Only NOT FOR CONSTRUCTION	X	24 x 36	Marvin William and Gabrielle
	CUSTOMER(S) APPROVED		DRWAN BY:	DISTRIBUTOR
	X		JB	Lindal Cedar Homes
		X	PLOT SPECS	SERIES
			SLV SC	Classic
			DRAWING NUMBER	MODEL
			102254-45	SIDE ELEVATIONS
			6	

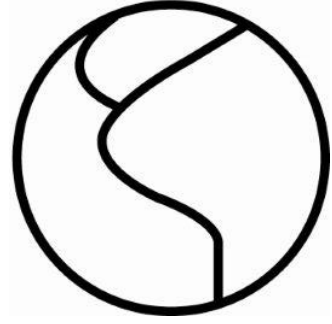

Blue Ridge

CUSTOM HOMES

(864) 877.1685


-




SEE NATIONAL EVALUATION SERVICE REPORT FOR ALLOWABLE VALUES AND/OR CONDITIONS OF USE CONCERNING MATERIAL USED IN THIS DOCUMENT. IT IS SUBJECT TO RE-EXAMINATION REVISIONS AND POSSIBLE CLOSING.

THIS DRAWING IS CONSIDERED PROPRIETARY

NOTE(s):
Primary Building
Area:
57ft x 42ft
L: 156.75ft x
122.67FT
W:44.54ft x 103.3ft

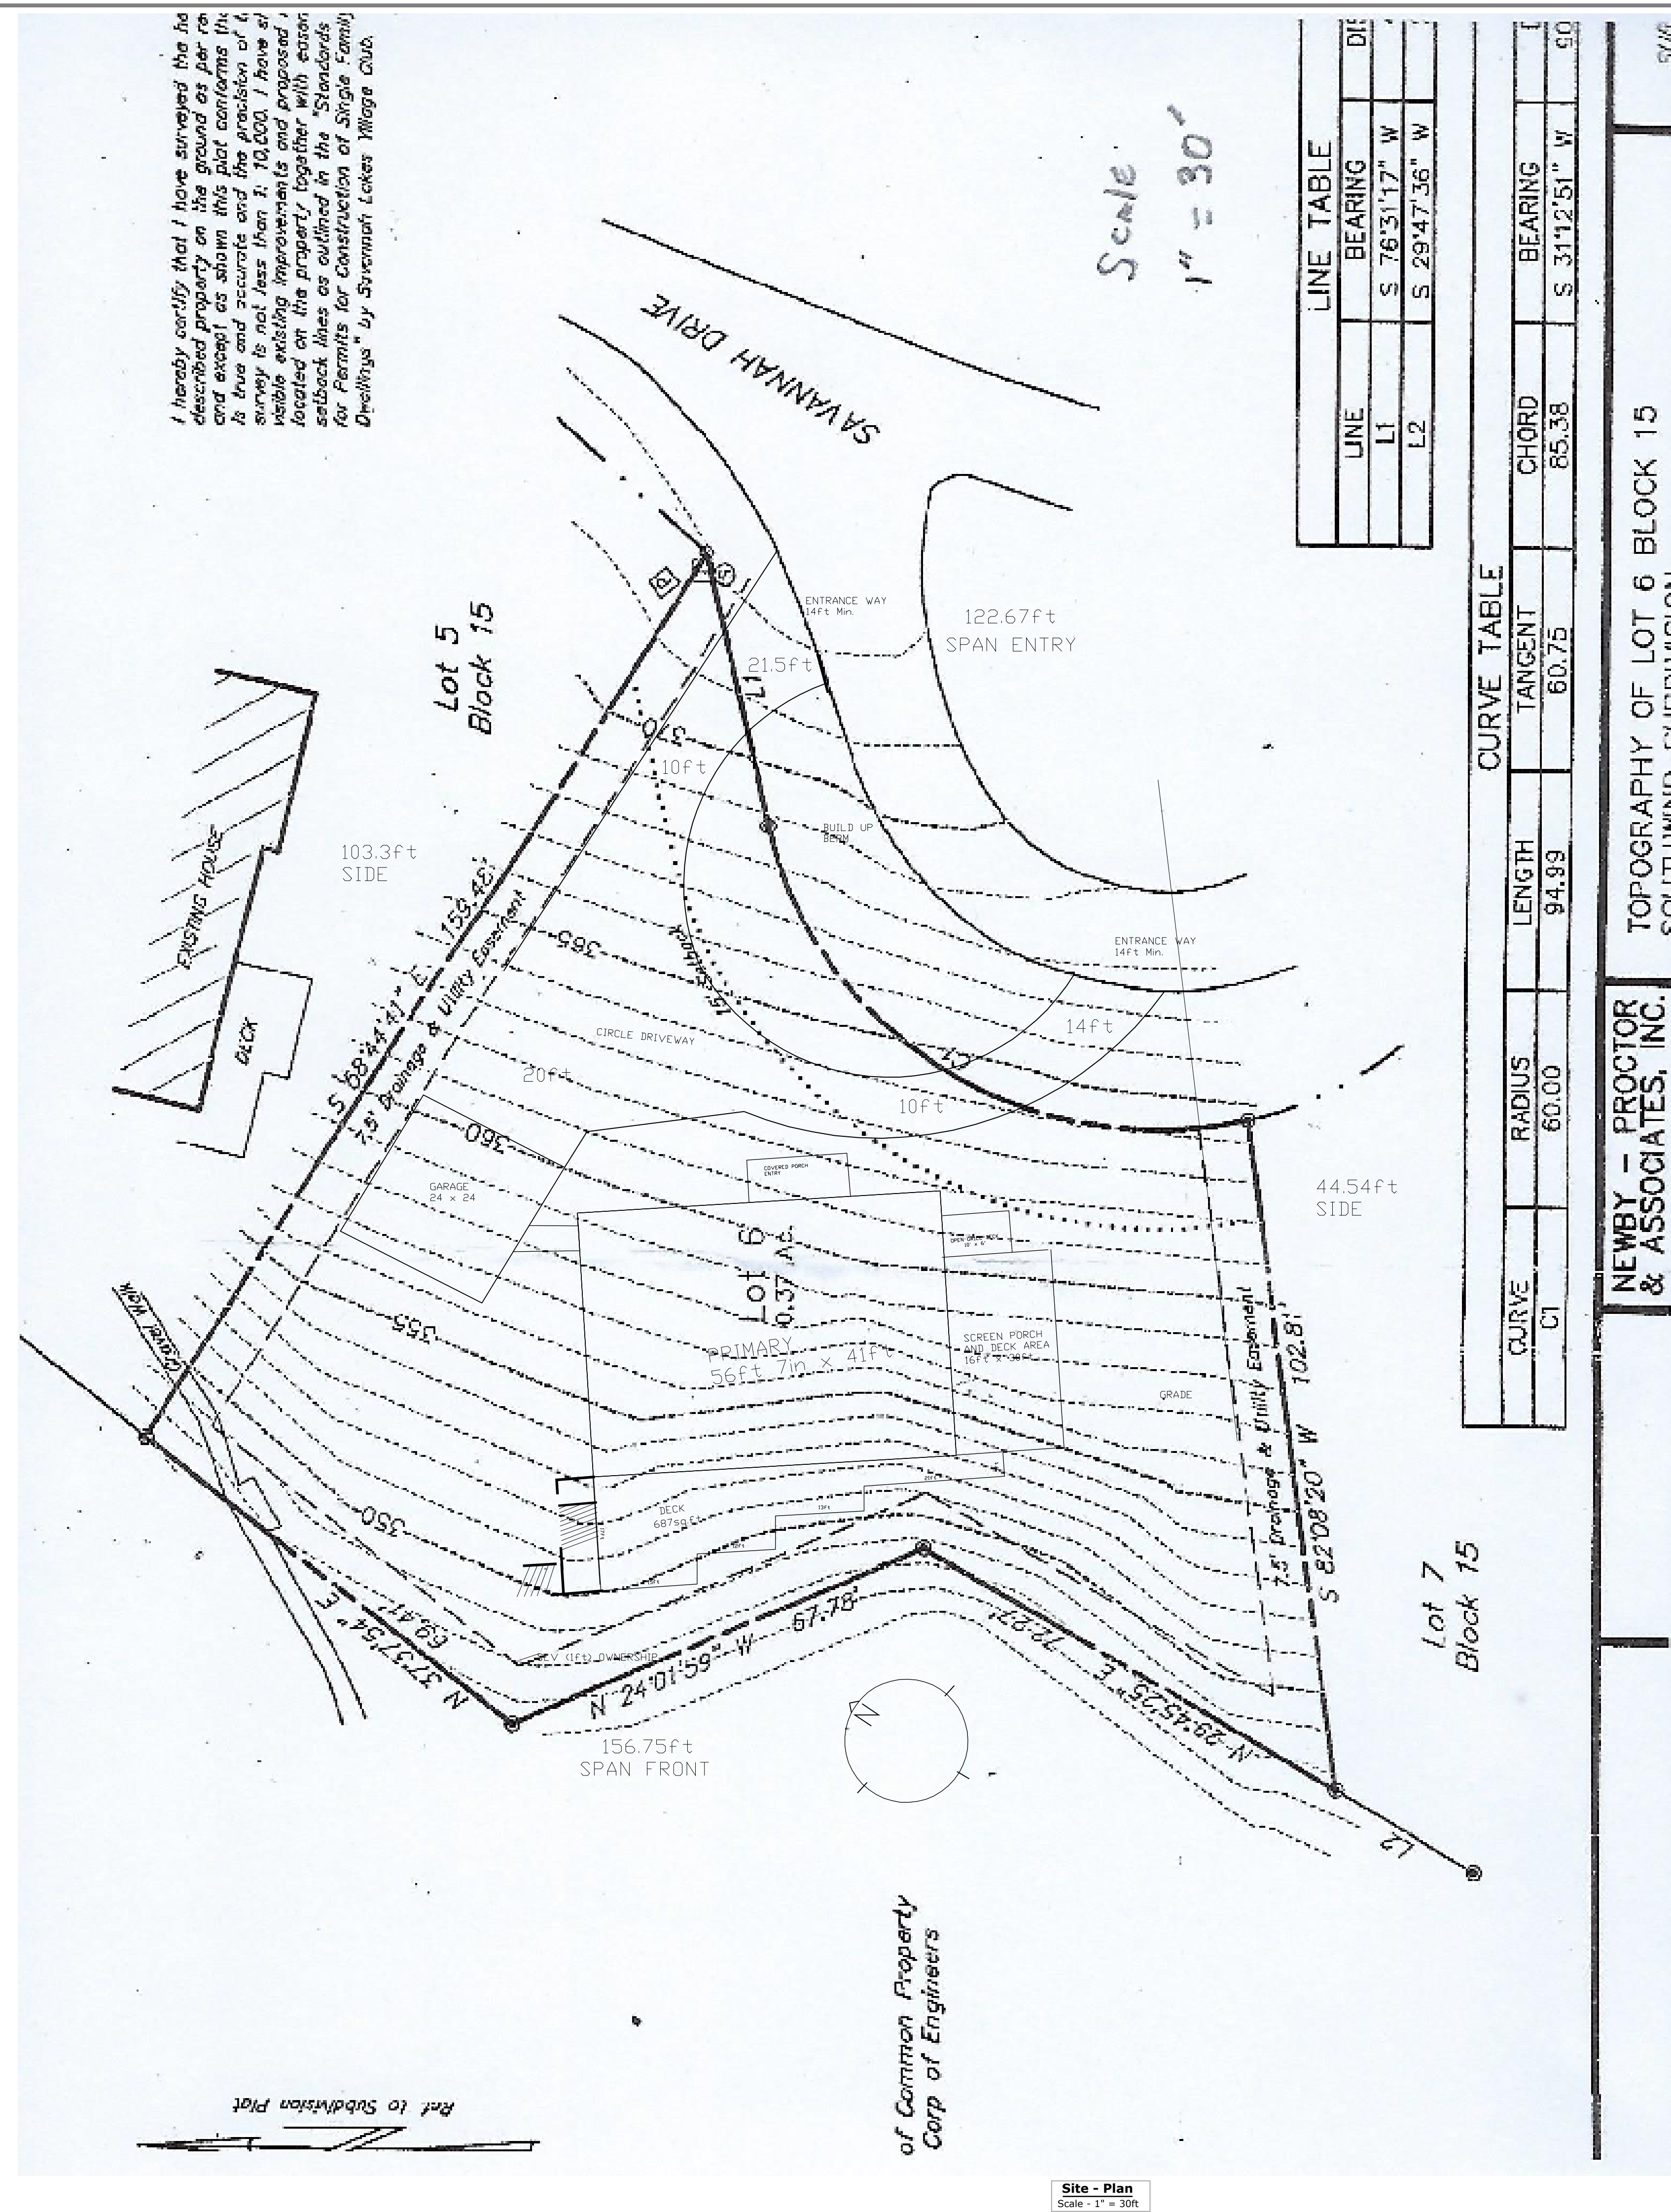

NOTE(s):
Primary Building
Area:
57ft x 42ft
L: 156.75ft x
122.67FT
W:44.54ft x 103.3ft

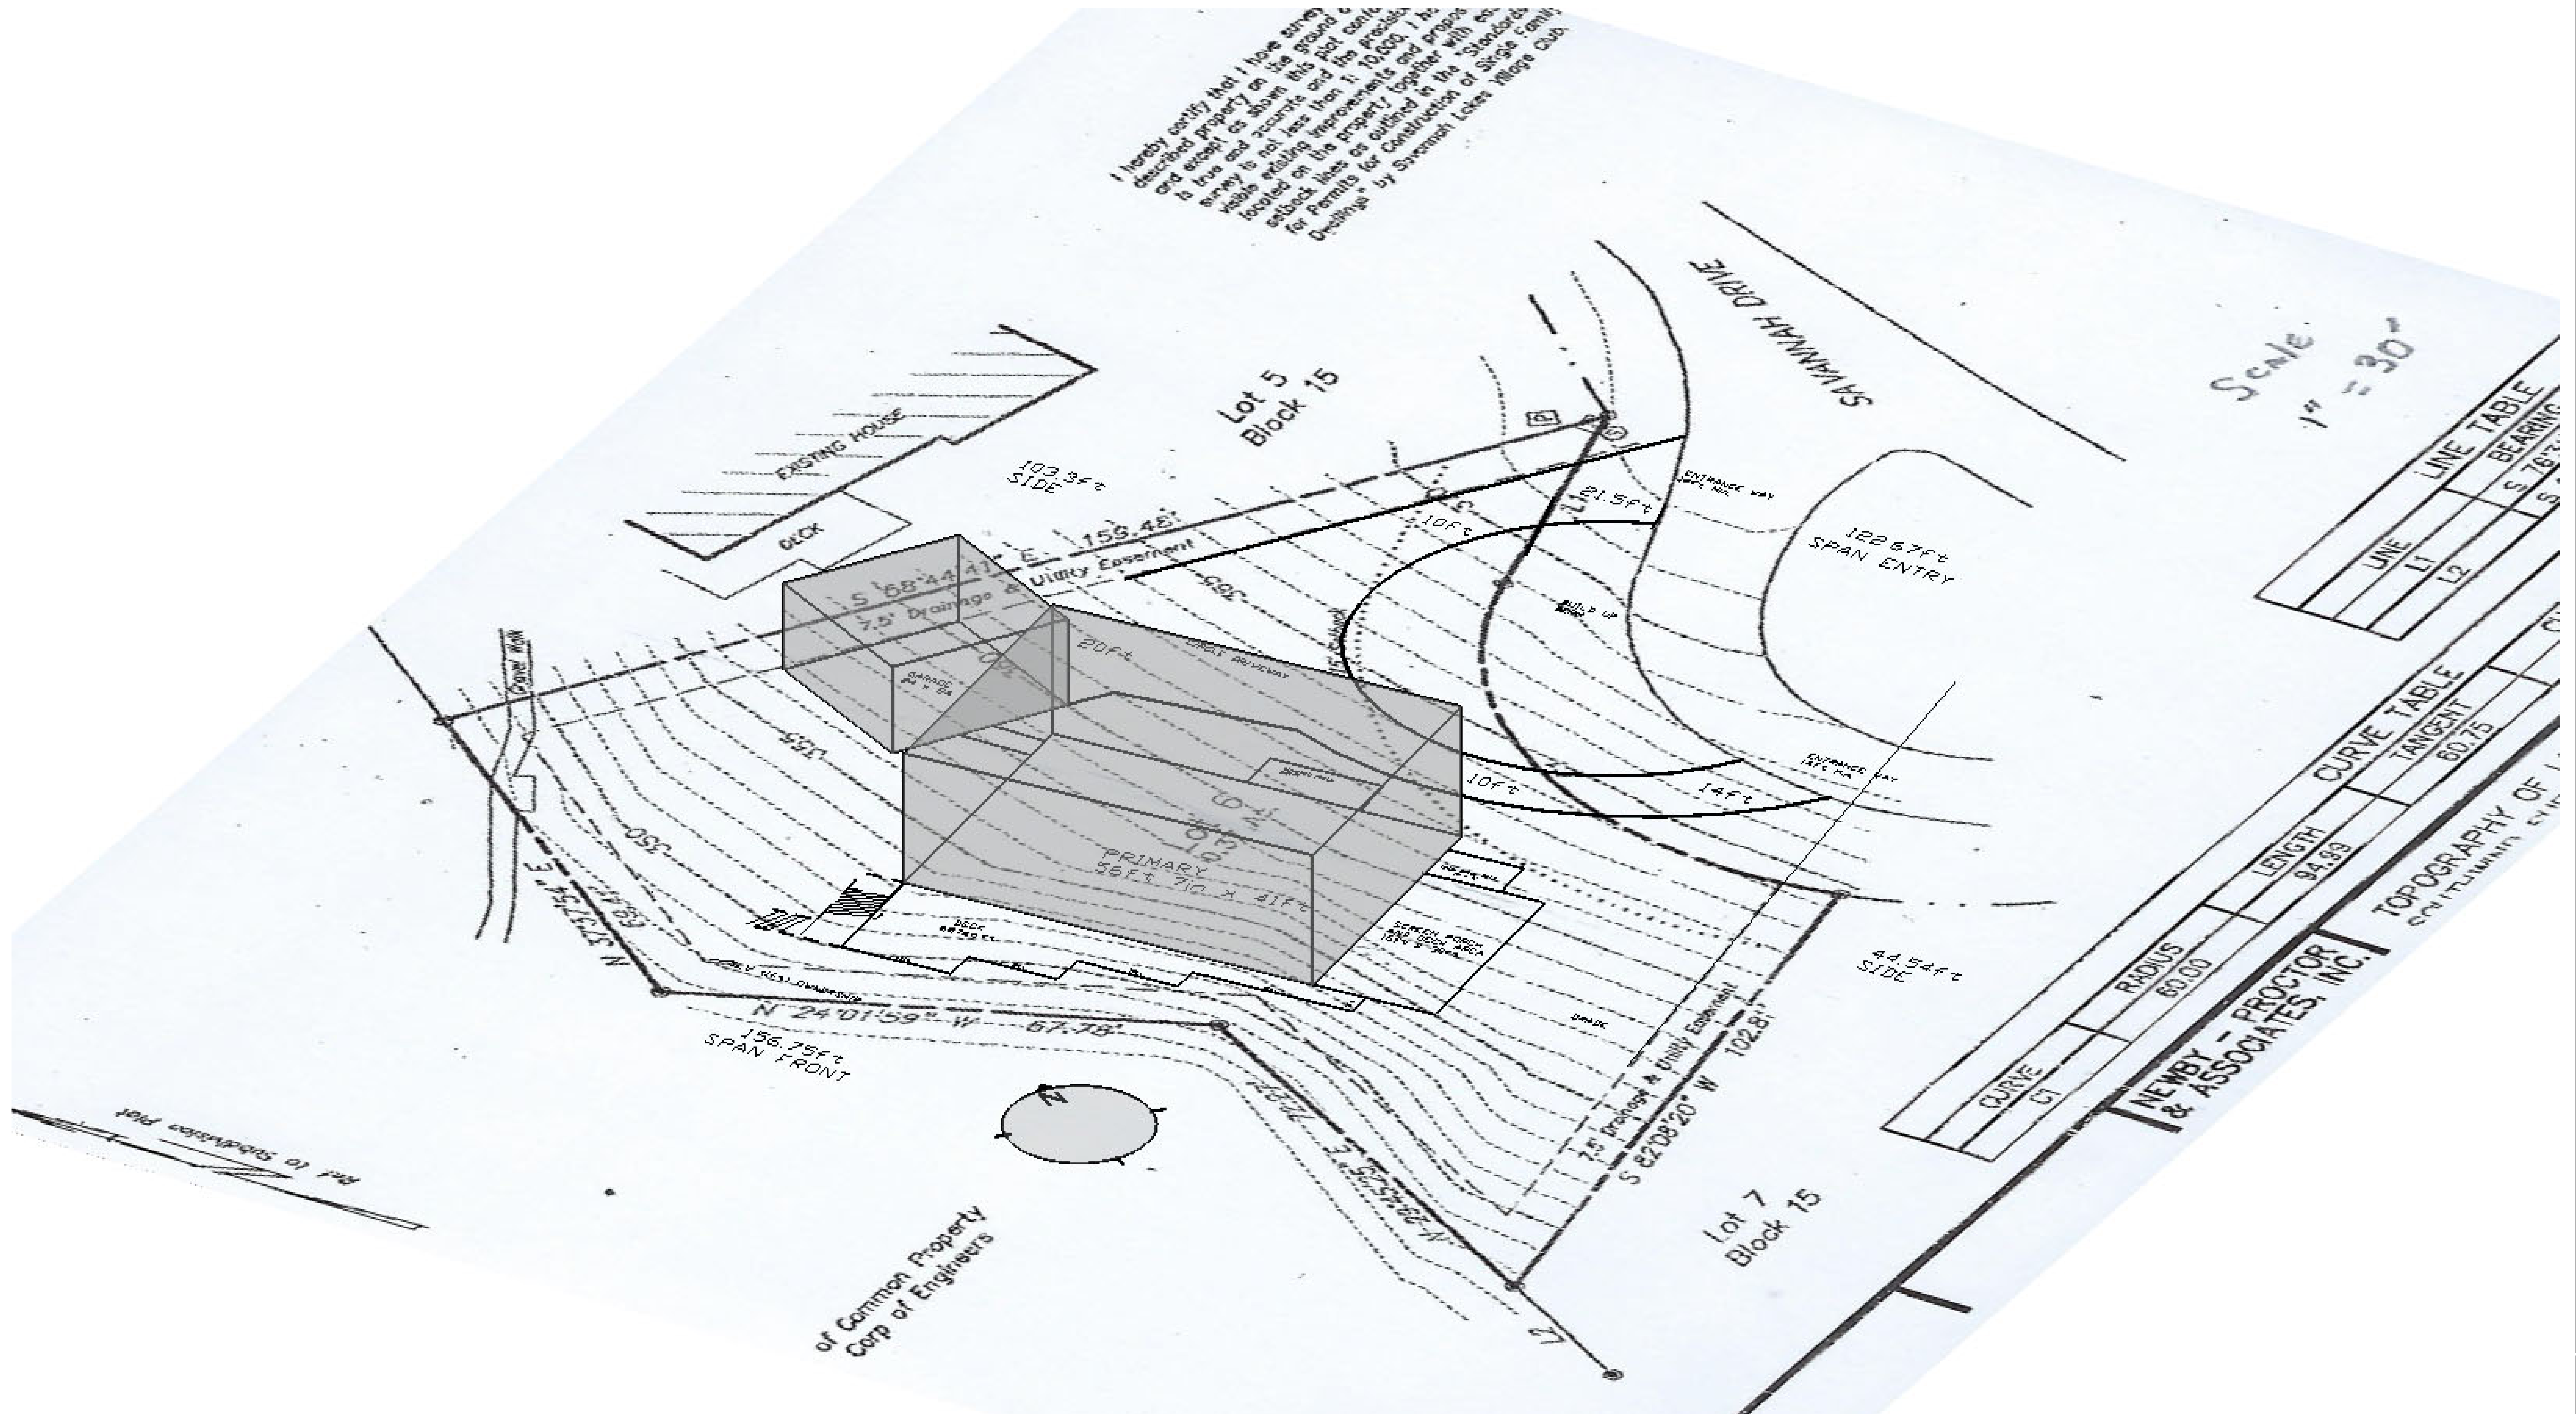

Isometric Overview

